




Cranbrook Town Council - Ingram Sports Pitches

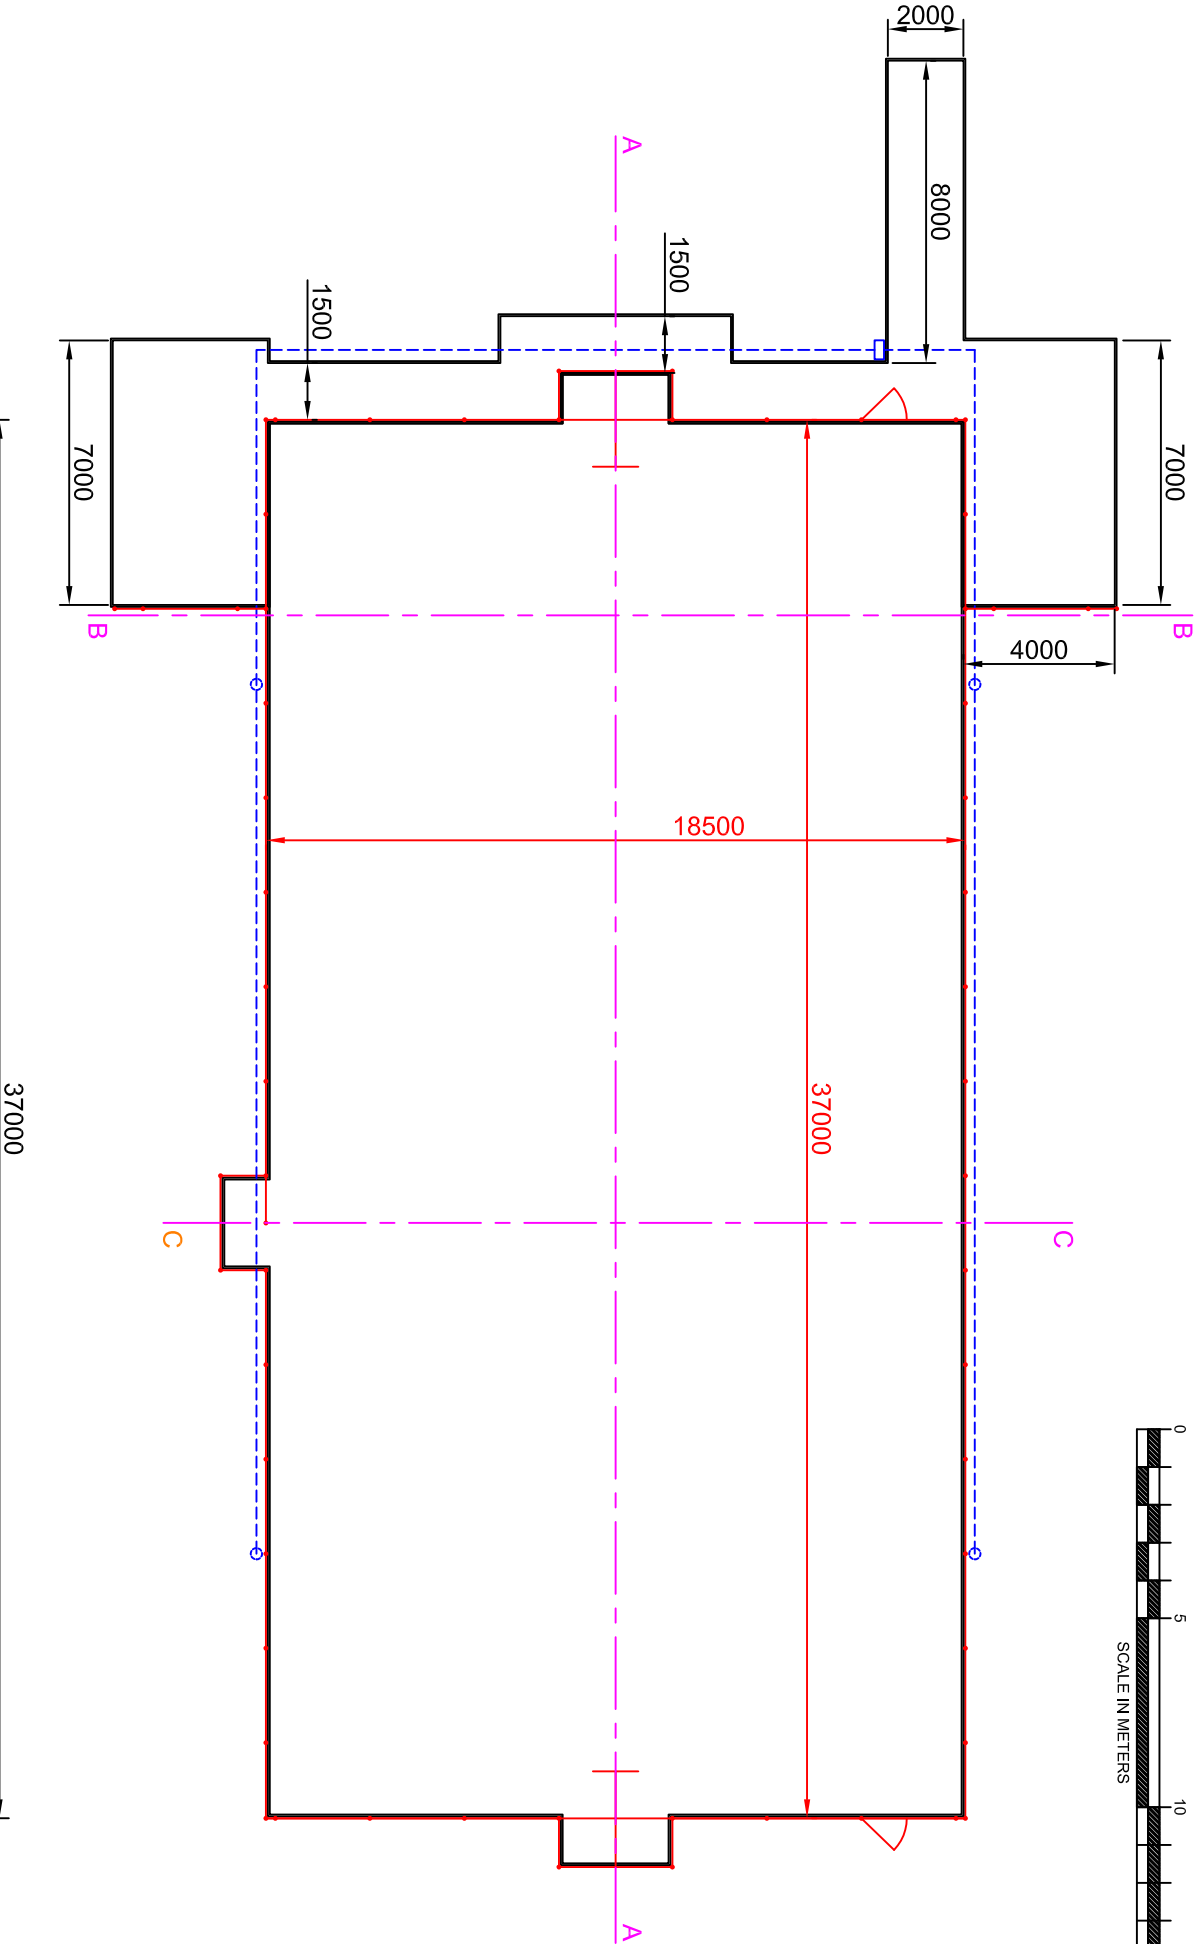


Section AA

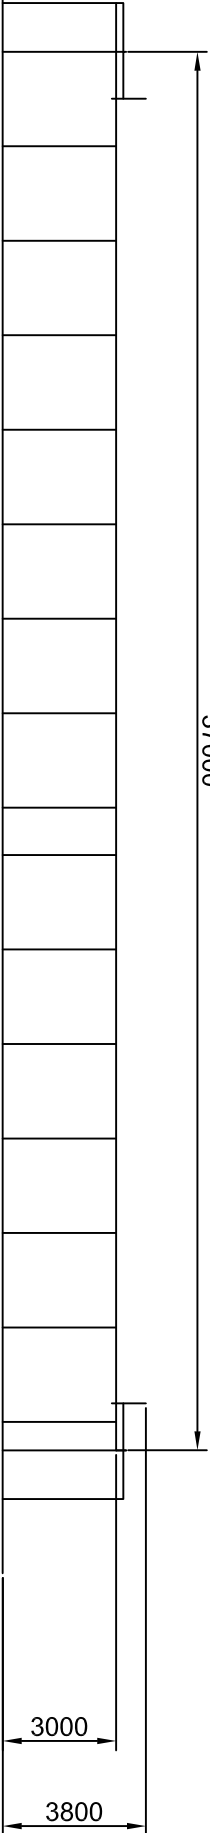

Section BB

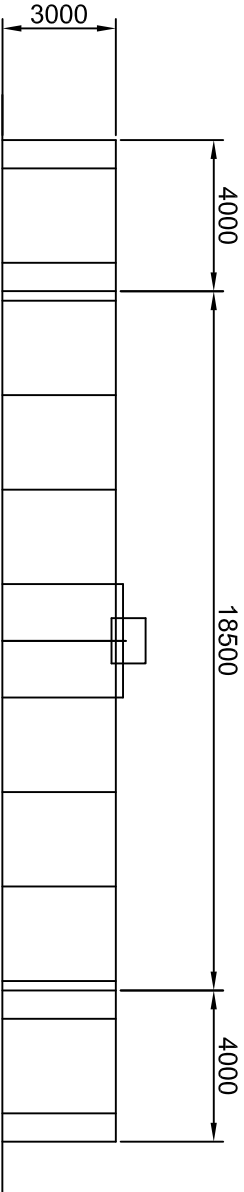

Section CC

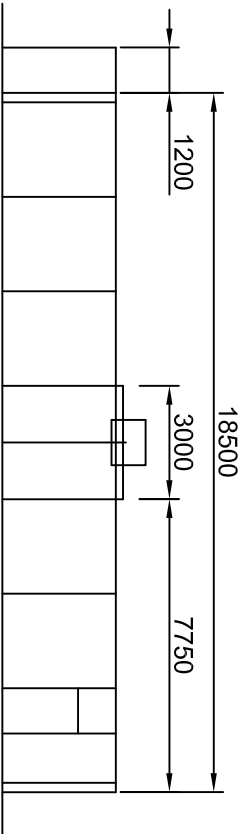

Client:	Cranbrook Town Council
Site Name:	Ingram Sports Pitches
Dwg Description:	Scaled Plan and Elevations
Dwg No:	PI1055 - Ingram SP, Cranbrook
Dwg Date:	18th October 2024
Dwg Scale:	1 - 200 @ A3
Drawn By:	TF
Checked By:	MB

Tel: 0203 409 5303
Tel: 07931 620 382
E-mail: marco.bol@playinnovation.co.uk
Web: www.playinnovation.co.uk

PI ASSESS DO NOT SCALE
Please refer to Play Innovation and manufacturer installation drawings and documentation, if in any doubt please contact Play Innovation.